


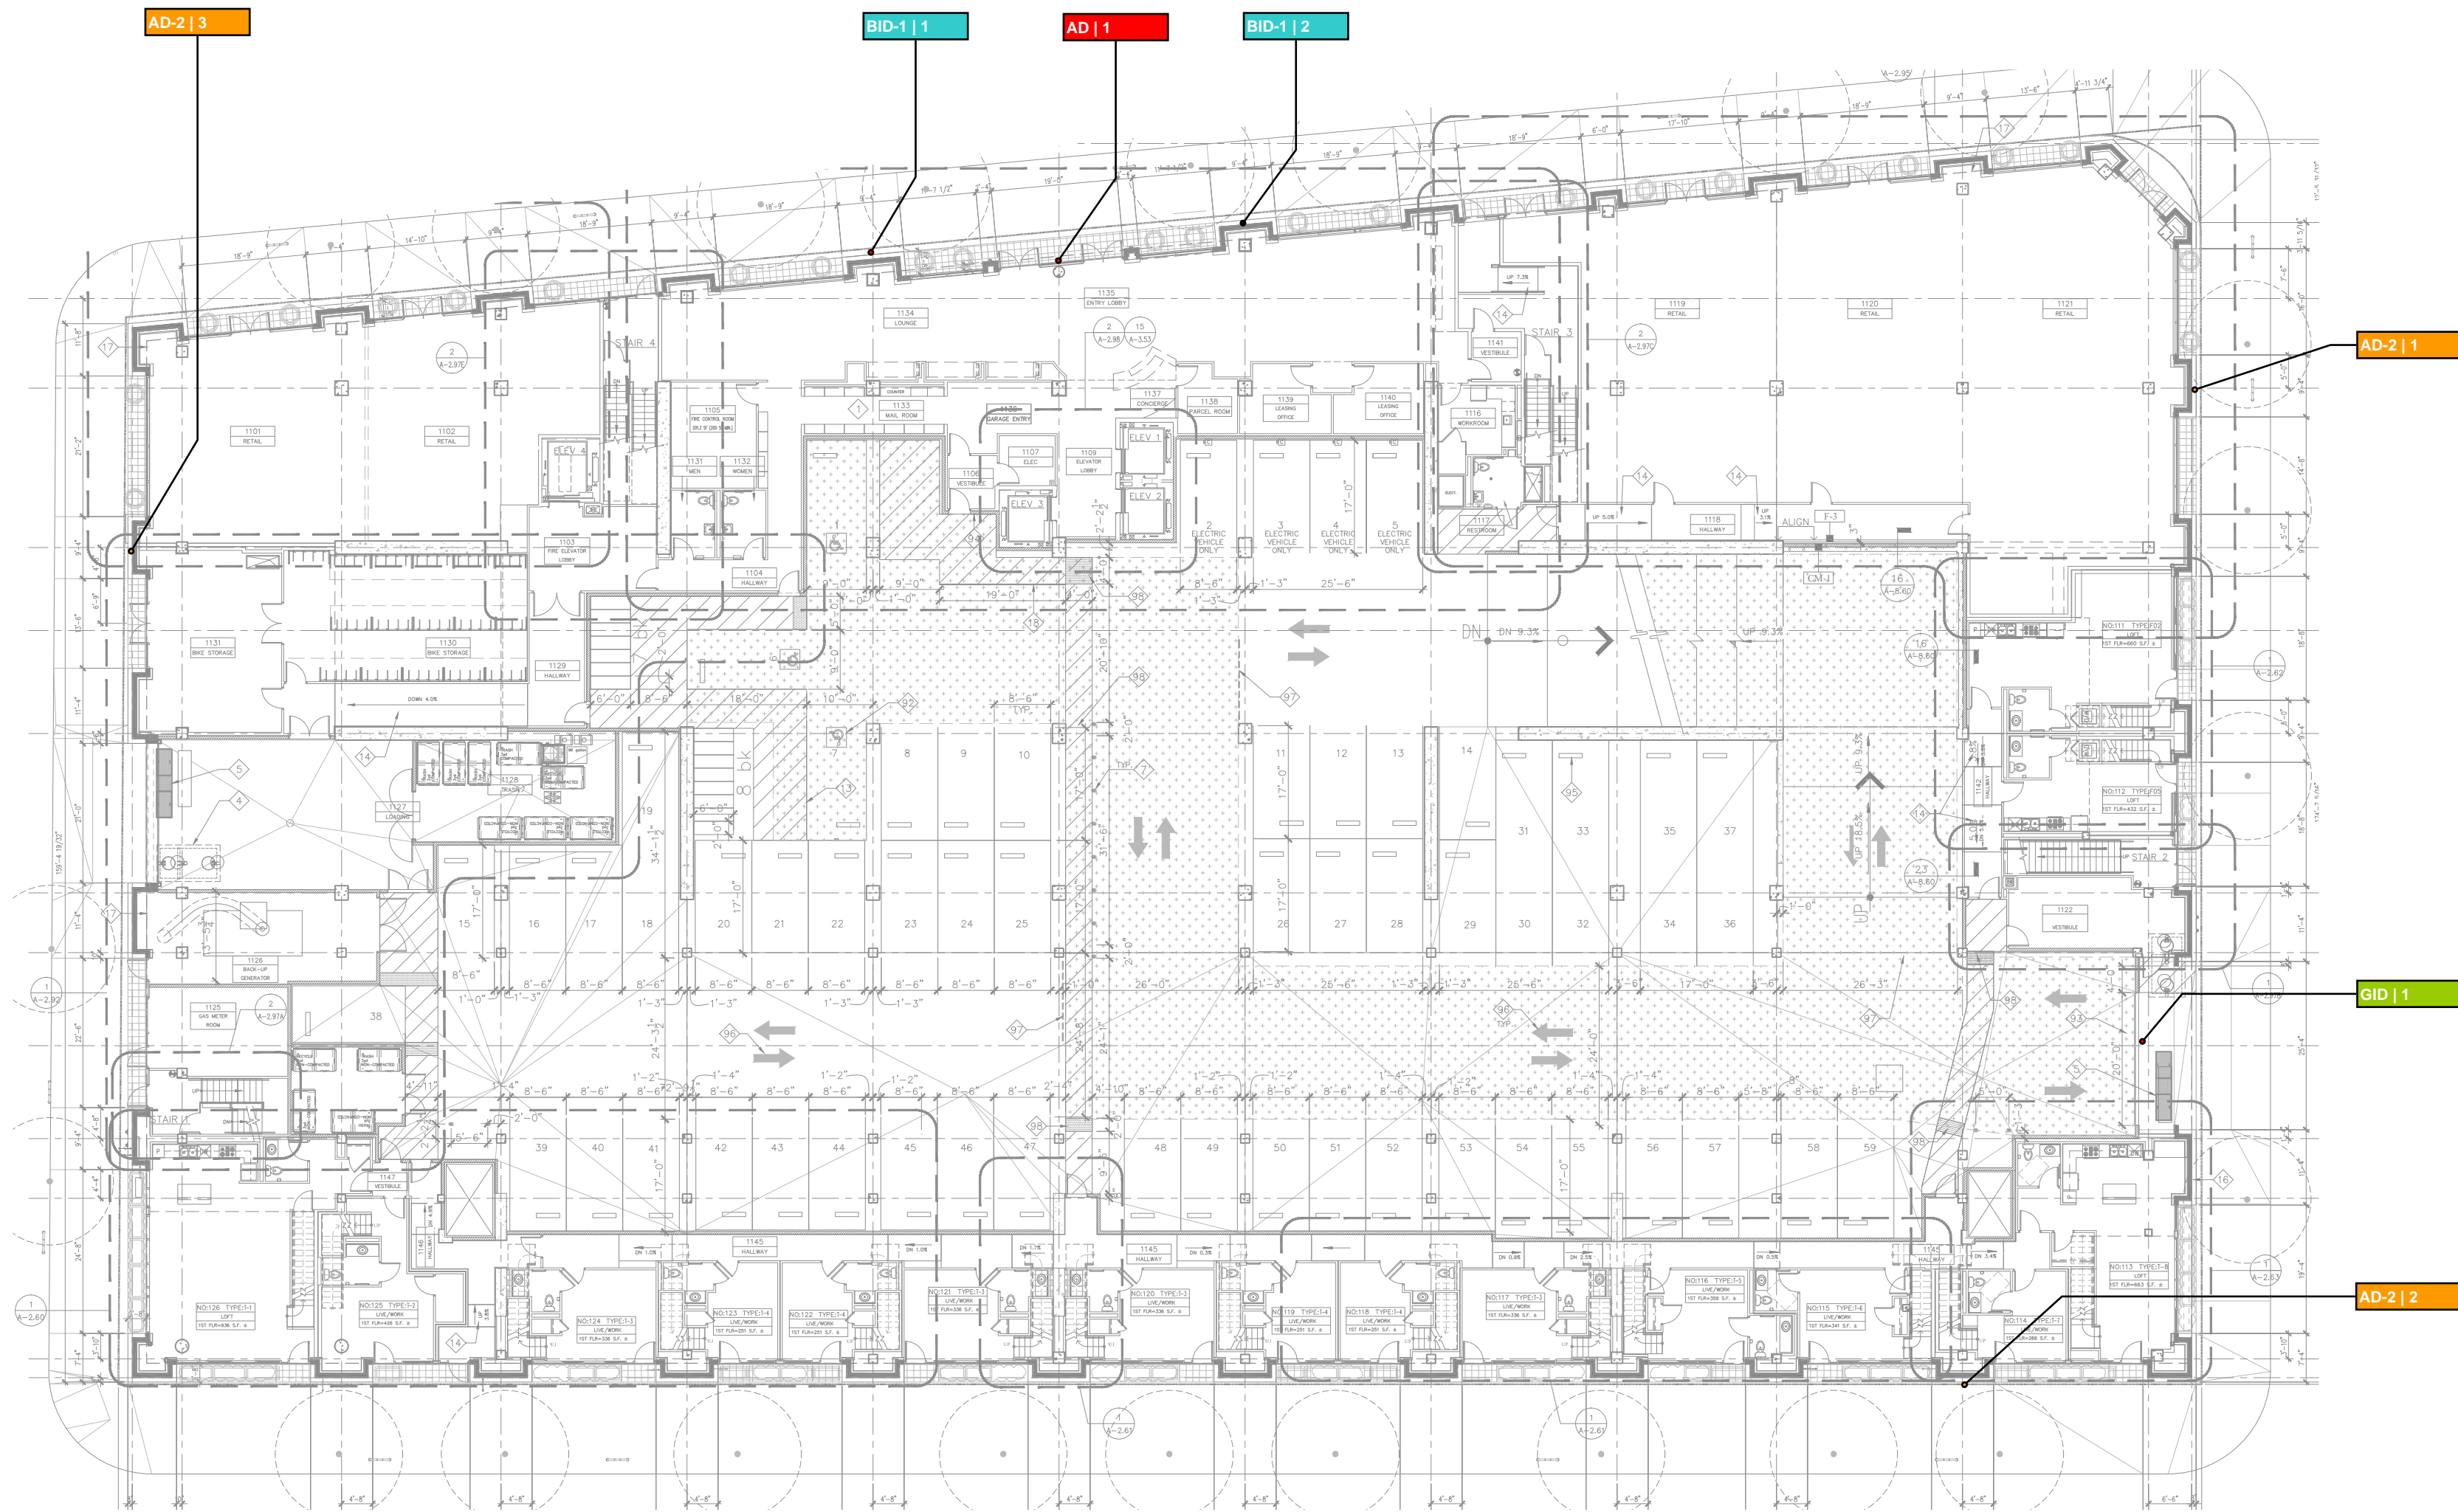

**Legend**

- MID Monument Sign
- BID Building Identity
- VD-P Vehic. Direct., Freestanding
- AD Address Number
- GID Garage Entry



- Planning
- Schematic Design
- Design Develop. 50%
- City Submittal
- Design Intent

Scale  
3/64"=1'-0" UON

DIGITAL RENDERINGS, COLORS, AND FINISHES ARE SHOWN FOR ILLUSTRATIVE PURPOSES ONLY. COLORS AND FINISHES ARE NOT TO BE USED AS SAMPLES OF ACTUAL PAINT AND/OR MATERIAL FINISHES. ACTUAL SIGNS WILL CONFORM TO SCALE DIMENSIONS.

©2015 WEIDNER.CA AND ROSS/LUTHIN CREATIVE. NO PART OF THE ABOVE DRAWING(S) DESIGN, ARRANGEMENTS OR IDEAS, HEREON SHALL BE DUPLICATED FOR ANY PURPOSE WHATSOEVER WITHOUT THE EXPRESSED WRITTEN CONSENT OF WEIDNER.CA AND ROSS/LUTHIN CREATIVE.

**Site**  
Sign Locations

**SL.1.S**